


STANDARD - PC 9441 R5

Top View

ADA ACCESSIBILITY GUIDELINE - ADAAG CONFORMANCE:
 THIS DESIGN WILL MEET ADAAG AND ASTM F 1487-10 REQUIREMENTS FOR ACCESS WITH THE ADDITION OF 0 GROUND LEVEL EVENTS (0 TYPES) WHEN PROPERLY INSTALLED OVER ACCESSIBLE SURFACING. SEE SITE PLAN FOR ADDITIONAL GROUND LEVEL EVENTS.

ELEVATED	ACCESSIBLE	RAMP ACCESSIBLE	GROUND	TYPES
16	16/8	0/0	5/5	3/3

FOR KIDS
AGES
5-12

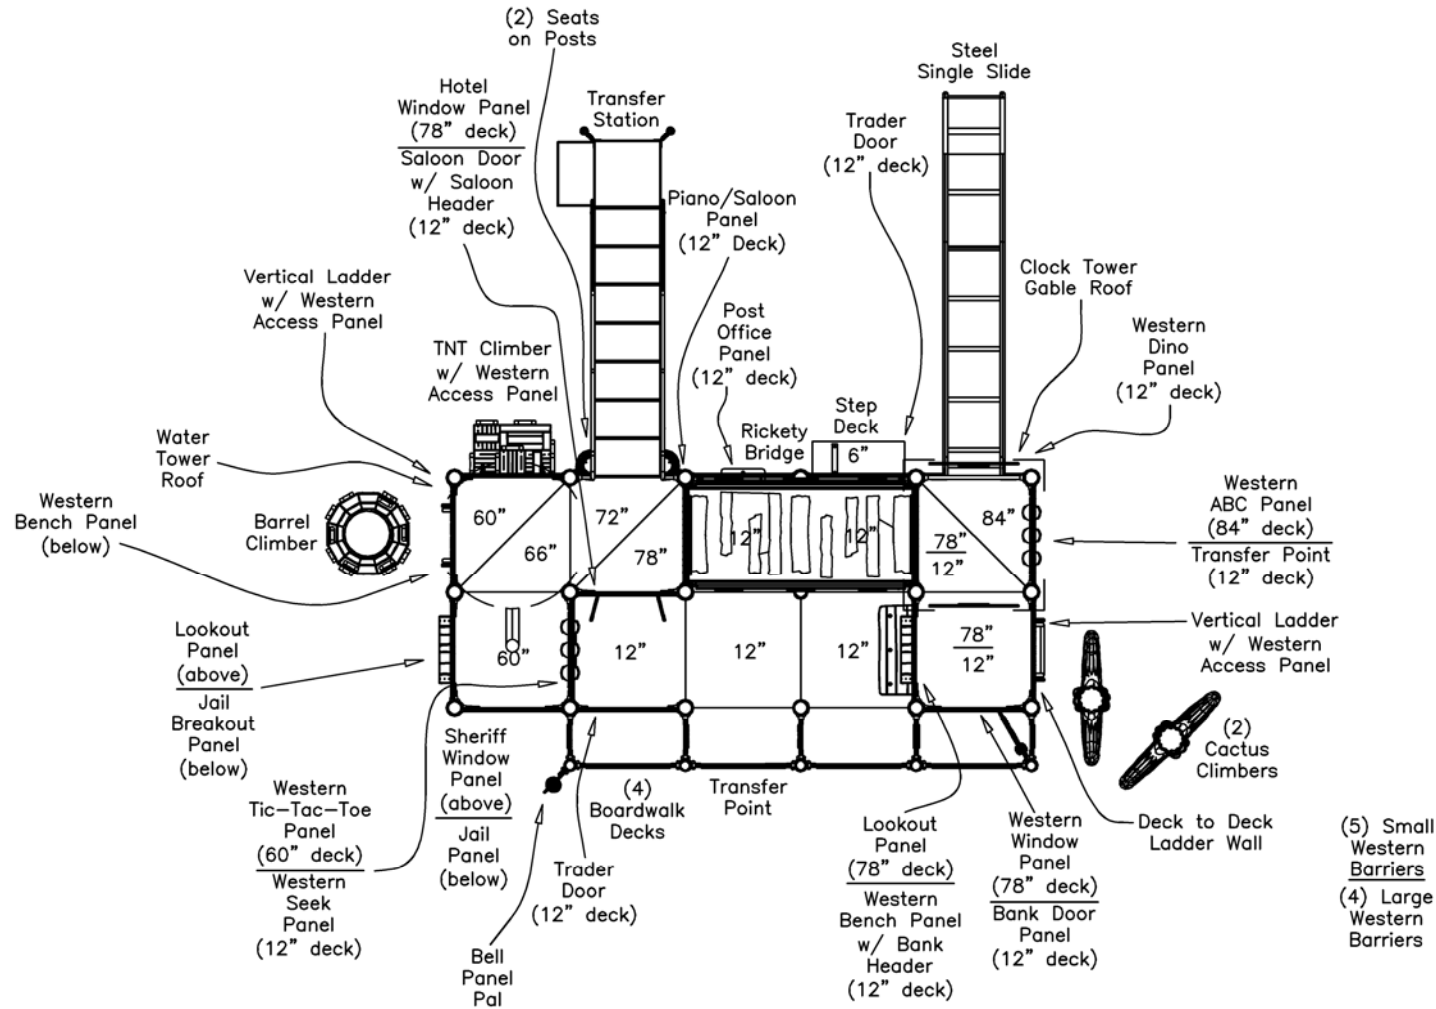

GENERAL NOTES:

- IT IS KRAUSS CRAFT, INC.'S OPINION THAT THE PRODUCT(S) SHOWN IN THIS PROPOSAL MEET OR EXCEED THE DESIGN AND SAFETY GUIDELINES FOUND IN THE ASTM F1487 AND USPCSC PUBLICATIONS FOR PLAYGROUND EQUIPMENT DESIGNED FOR PUBLIC USE.
- THIS CONCEPTUAL PLAN IS BASED ON INFORMATION PROVIDED TO US PRIOR TO CONSTRUCTION. DETAILED SITE INFORMATION, INCLUDING THE FOLLOWING, SHOULD BE OBTAINED, EVALUATED, AND UTILIZED IN THE FINAL PROJECT DESIGN: EXACT SITE DIMENSIONS, TOPOGRAPHY, EXISTING UTILITIES, SOIL CONDITIONS AND DRAINAGE SOLUTIONS.
- **WARNING:** ACCESSIBLE SAFETY SURFACING MATERIAL IS REQUIRED BENEATH AND AROUND THIS EQUIPMENT THAT HAS A CRITICAL HEIGHT VALUE (FALL HEIGHT) APPROPRIATE FOR THE HIGHEST ACCESSIBLE PART OF THIS EQUIPMENT. REFER TO THE CPSC'S HANDBOOK FOR PUBLIC PLAYGROUND SAFETY, SECTION 4: SURFACING.

PC-9441-R5
Date: 00/00/15
Drawn By: XXX

PC-9441-R5
Krauss Craft, Inc.

Dimensions: 30' x 24'
Min. Use Zone: 42' x 36'
Scale: 1" = 6'-0"




STANDARD - PC 9441 R5

Site Plan (Preliminary)

ADA ACCESSIBILITY GUIDELINE - ADAAG CONFORMANCE:
 THIS DESIGN WILL MEET ADAAG AND ASTM F 1487-10 REQUIREMENTS FOR ACCESS WITH THE ADDITION OF 0 GROUND LEVEL EVENTS (0 TYPES) WHEN PROPERLY INSTALLED OVER ACCESSIBLE SURFACING.

ELEVATED	ACCESSIBLE	RAMP ACCESSIBLE	GROUND	TYPES
16	16/8	0/0	5/5	3/3

FOR KIDS
 AGES
5-12

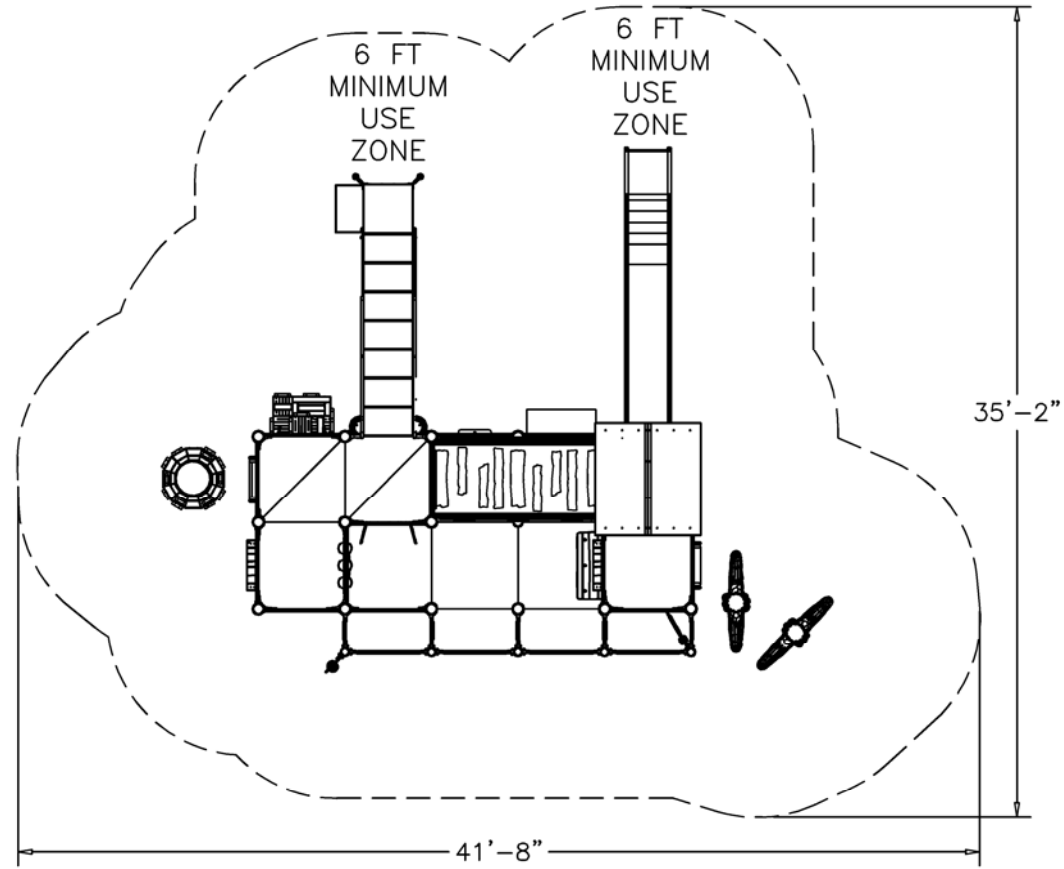

- GENERAL NOTES:**
- THE SITE PLAN SHOWN IS BASED ON MEASUREMENTS THAT WERE PROVIDED TO KRAUSS CRAFT, INC. AT THE TIME OF THE PROPOSAL REQUEST. ALL DIMENSIONS MUST BE VERIFIED PRIOR TO THE SUBMISSION OF A PURCHASE ORDER. KRAUSS CRAFT, INC. WILL NOT BE RESPONSIBLE FOR ANY DISCREPANCIES BETWEEN ACTUAL DIMENSIONS AND DIMENSIONS SUBMITTED ON A PROPOSAL REQUEST.
 - THE MINIMUM USE ZONE FOR THE PLAY STRUCTURE IS BASED ON THE PRODUCT DESIGN AT THE TIME OF THE PROPOSAL. COMPONENTS AND STRUCTURE DESIGN MAY BE SUBJECT TO CHANGE WHICH MAY AFFECT DIMENSIONS. THEREFORE, BEFORE PREPARING SITE, WE STRONGLY RECOMMEND OBTAINING FINAL DRAWINGS FROM THE FACTORY (AVAILABLE AFTER THE ORDER IS PLACED AND INCLUDED IN THE ASSEMBLY MANUAL).
 - **WARNING:** ACCESSIBLE SAFETY SURFACING MATERIAL IS REQUIRED BENEATH AND AROUND THIS EQUIPMENT THAT HAS A CRITICAL HEIGHT VALUE (FALL HEIGHT) APPROPRIATE FOR THE HIGHEST ACCESSIBLE PART OF THIS EQUIPMENT. REFER TO THE CPSC'S HANDBOOK FOR PUBLIC PLAYGROUND SAFETY, SECTION 4: SURFACING.

PC-9441-R5
 Date: 00/00/15
 Drawn By: XXX

PC-9441-R5
 Krauss Craft, Inc.

Scale: 1/8" = 1'-0"

